


Bestandsnaam: S:\Projecten\KUM\2018\081830207 - 33 + 45 won fase 1 - kozervanging SUW Tekenwerk\Intern\Situatie2.dwg

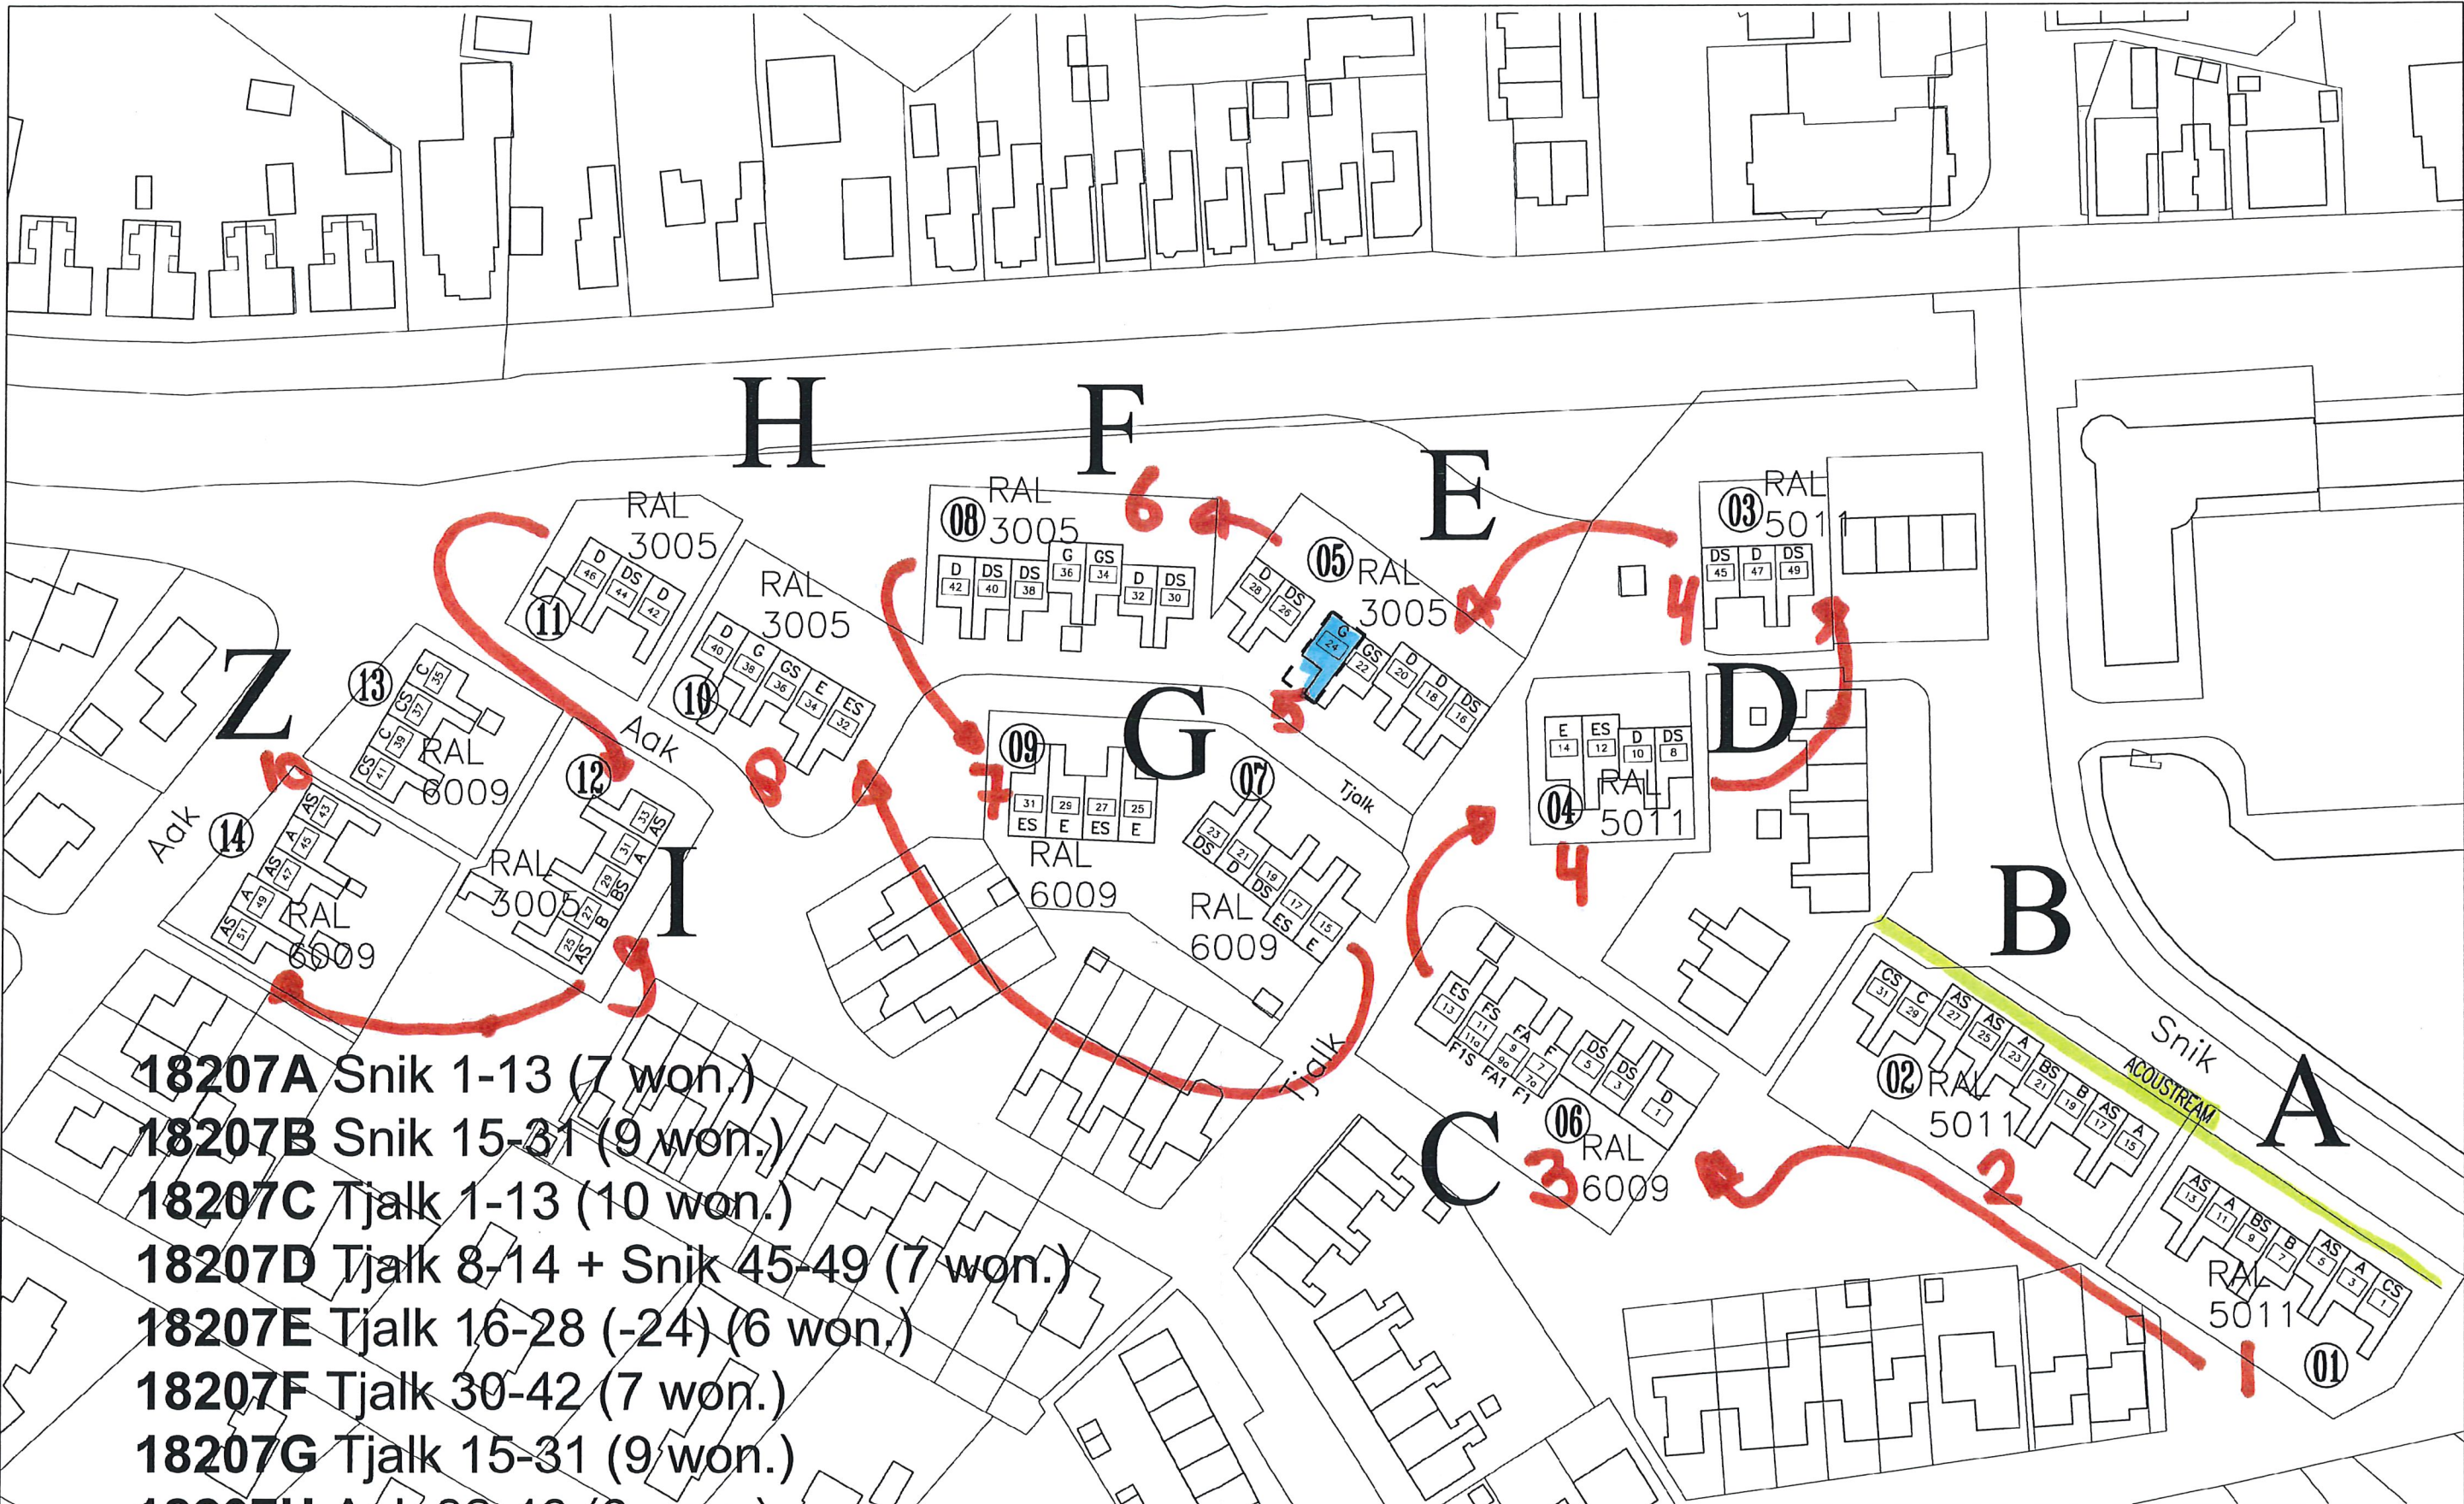

- 18207A** Snik 1-13 (7 won.)
- 18207B** Snik 15-31 (9 won.)
- 18207C** Tjalk 1-13 (10 won.)
- 18207D** Tjalk 8-14 + Snik 45-49 (7 won.)
- 18207E** Tjalk 16-28 (-24) (6 won.)
- 18207F** Tjalk 30-42 (7 won.)
- 18207G** Tjalk 15-31 (9 won.)
- 18207H** Aak 32-46 (8 won.)
- 18207I** Aak 25-33 (5 won.)
- 18207Z** Aak 35-51 (9 won.)

Onderwerp: 081830207 - 33 + 45 won fase 1 - kozervanging SUW te Uithuizen		SITUATIE	
KUMJ B.V. Gotenburgweg 21 9723 TK GRONINGEN POSTBUS 709 9700 AS GRONINGEN Tel. 050-8532000 Fax. 050-5426444	Maakt deel uit van de:	Getekend: JB's	22-08-18
		Wijzigingsstand:	A:
KUM KOZIJNEN		C:	Bladnummer
		Formaat: A3	Schaal: n.v.t.